

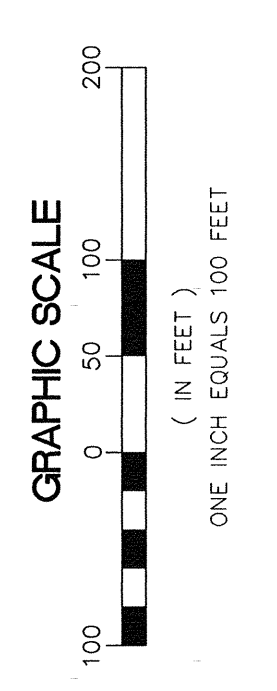


**Brandt Properties, L.L.C.**  
SERVICE COMMERCIAL (ZONE) PROPERTY  
MAPLE VALLEY, WASHINGTON

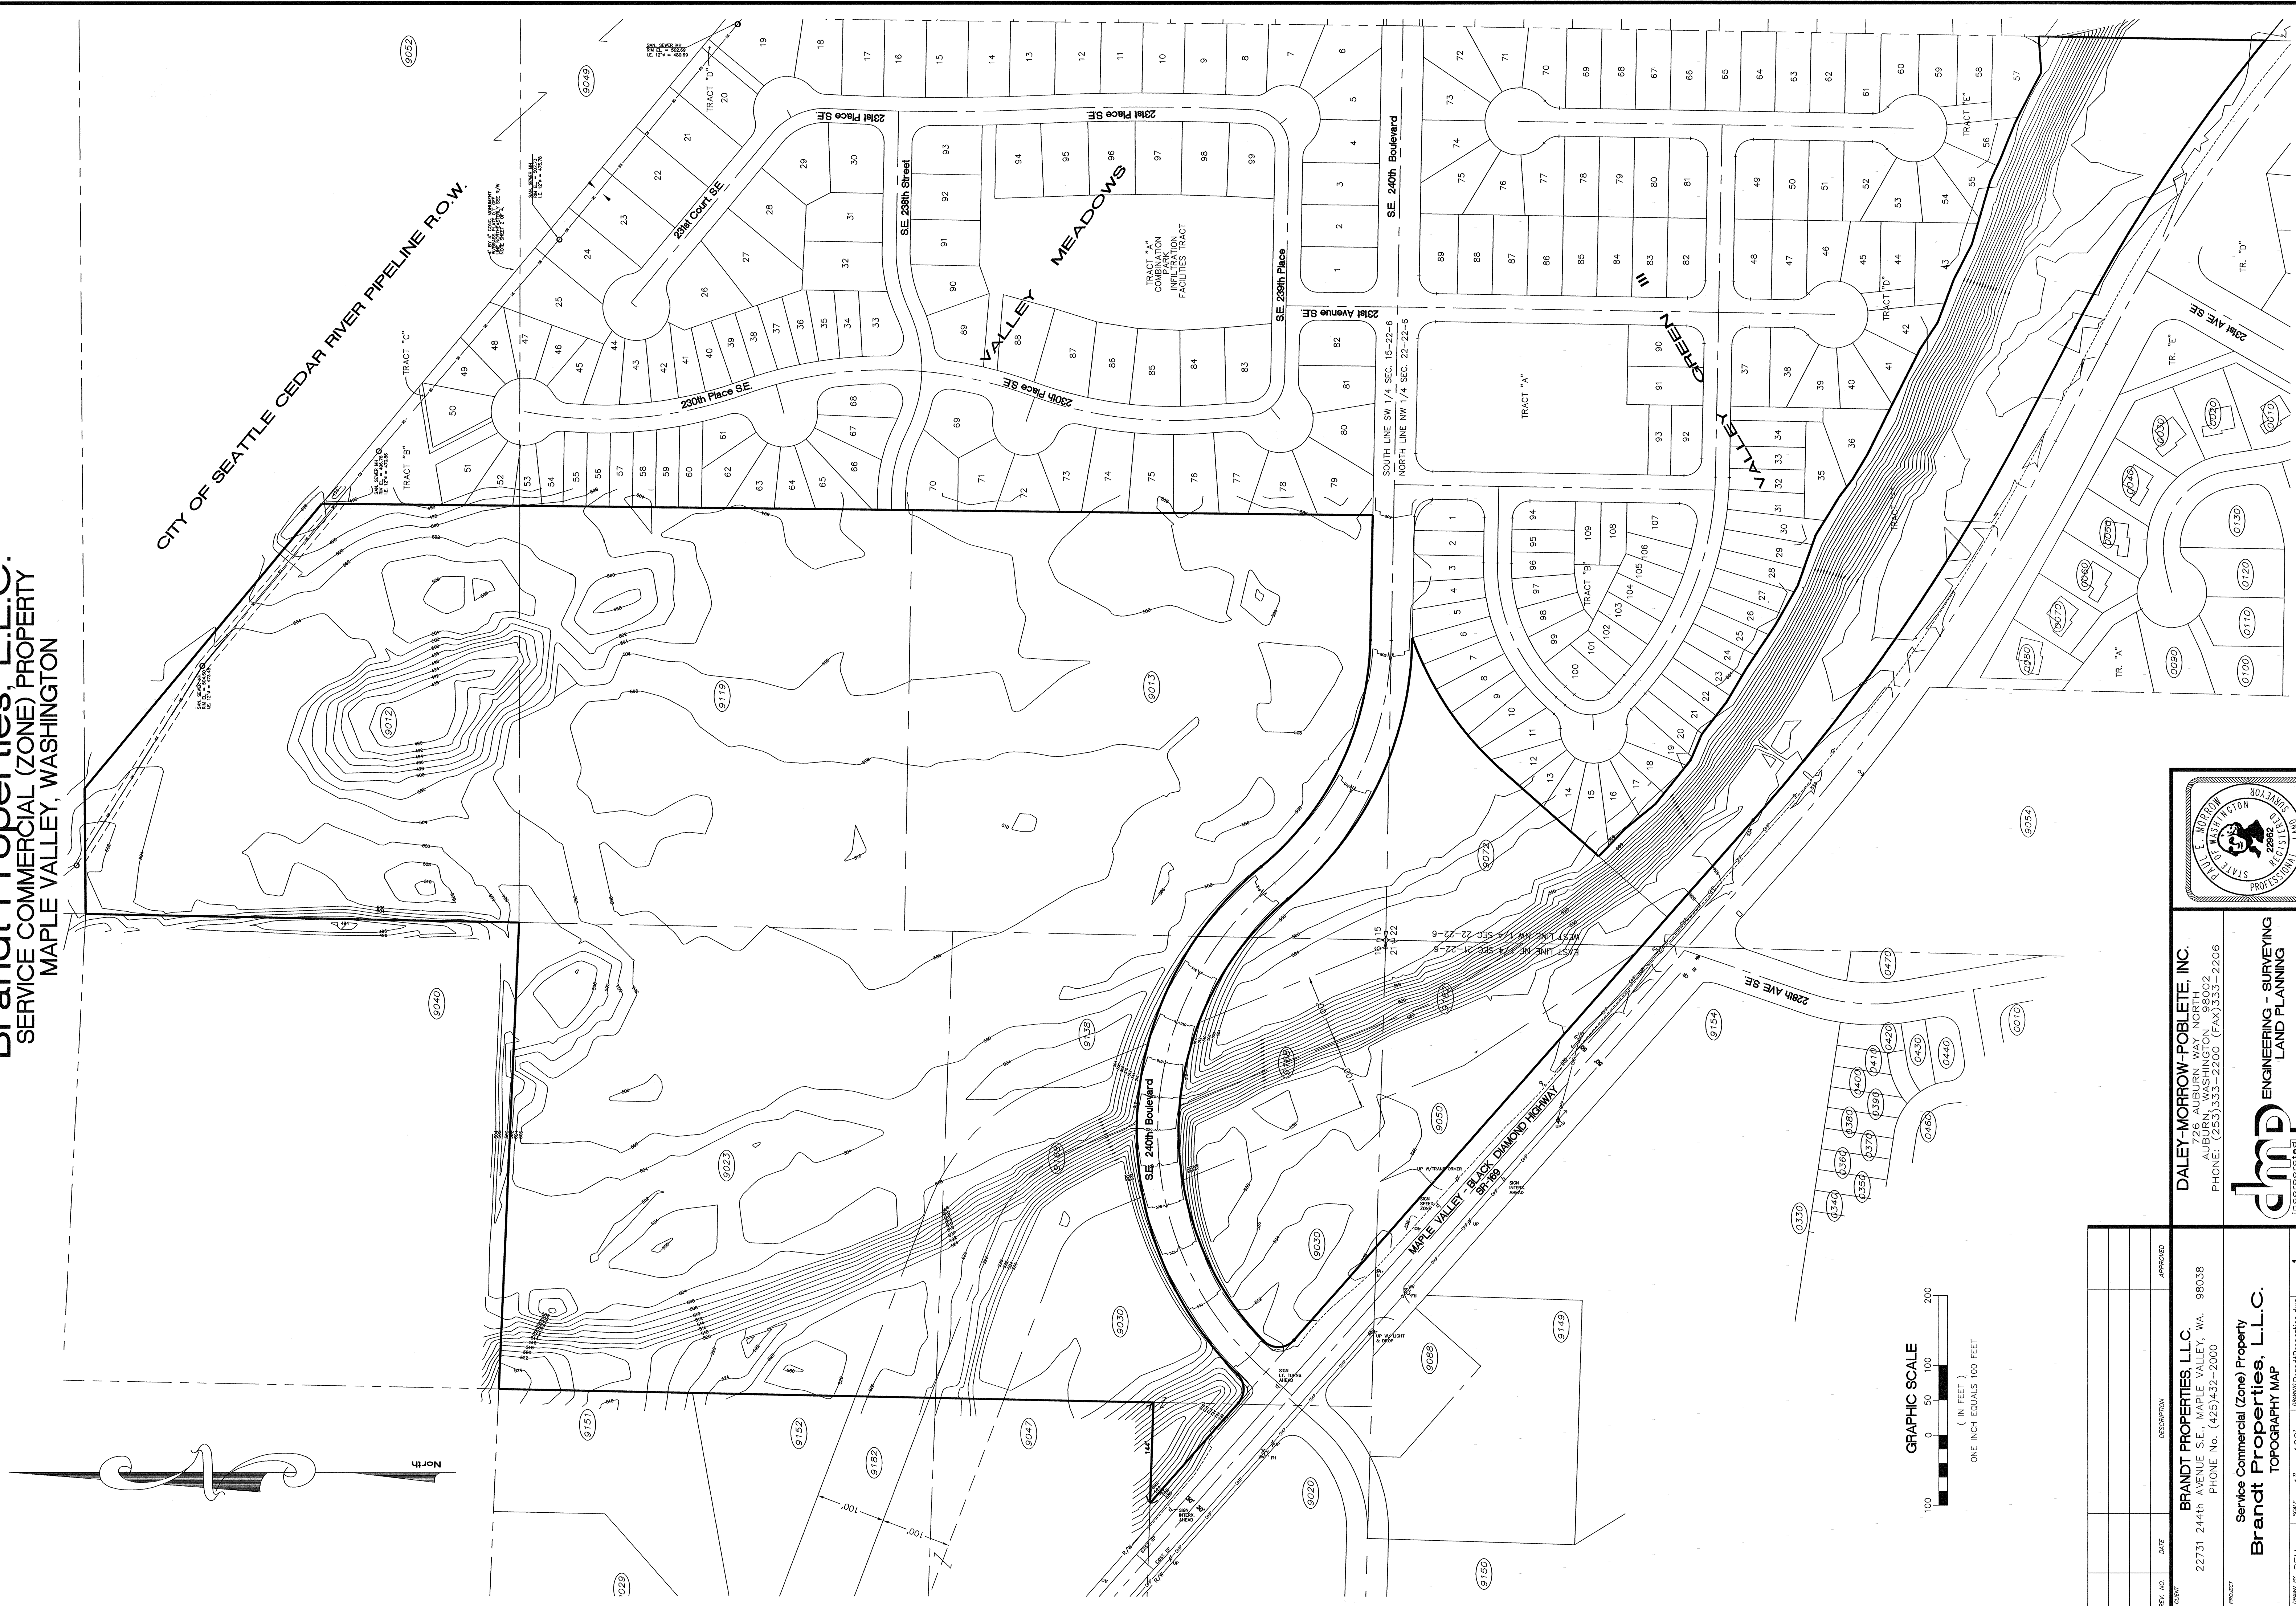

REV. NO.	DATE	DESCRIPTION	APPROVED

**DALEY-MORROW-POBLETE, INC.**  
726 AUBURN WAY NORTH  
AUBURN, WASHINGTON 98002  
PHONE: (253) 333-2200 (FAX) 333-2206

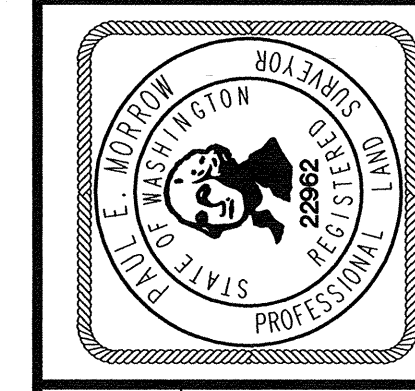

**BRANDT PROPERTIES, L.L.C.**  
22731 244th AVENUE S.E., MAPLE VALLEY, WA, 98038  
PHONE NO. (425) 452-2000

**Service Commercial (Zone) Property**  
**Brandt Properties, L.L.C.**  
TOPOGRAPHY MAP

DATE 22 NOV 13  
SCALE 1" = 100'  
SHEET 1 OF 1